

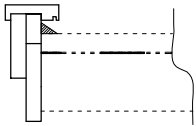


kom.
450x350+200VT
pos A

Schirmbrett

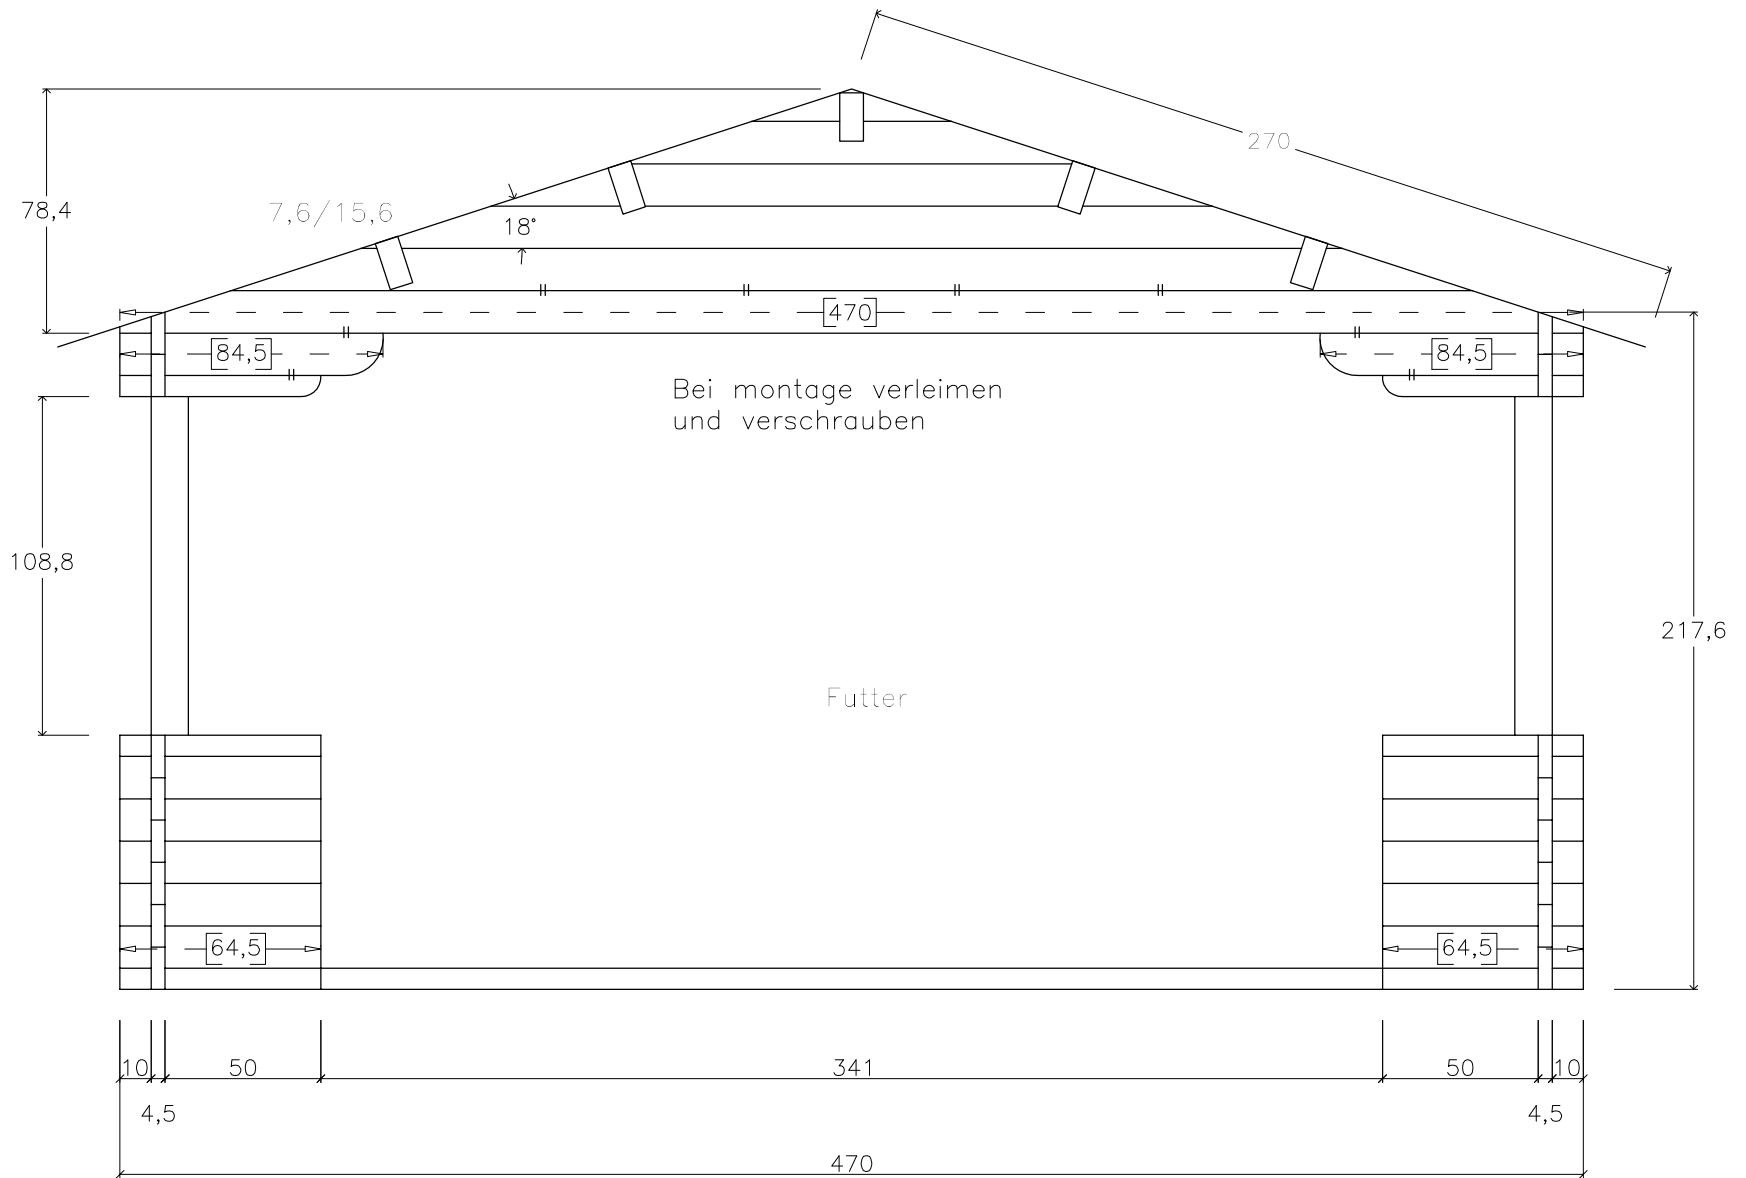


Traub Brett

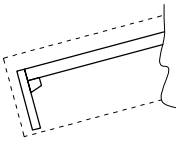


kom.
450x350+200VT

pos. C

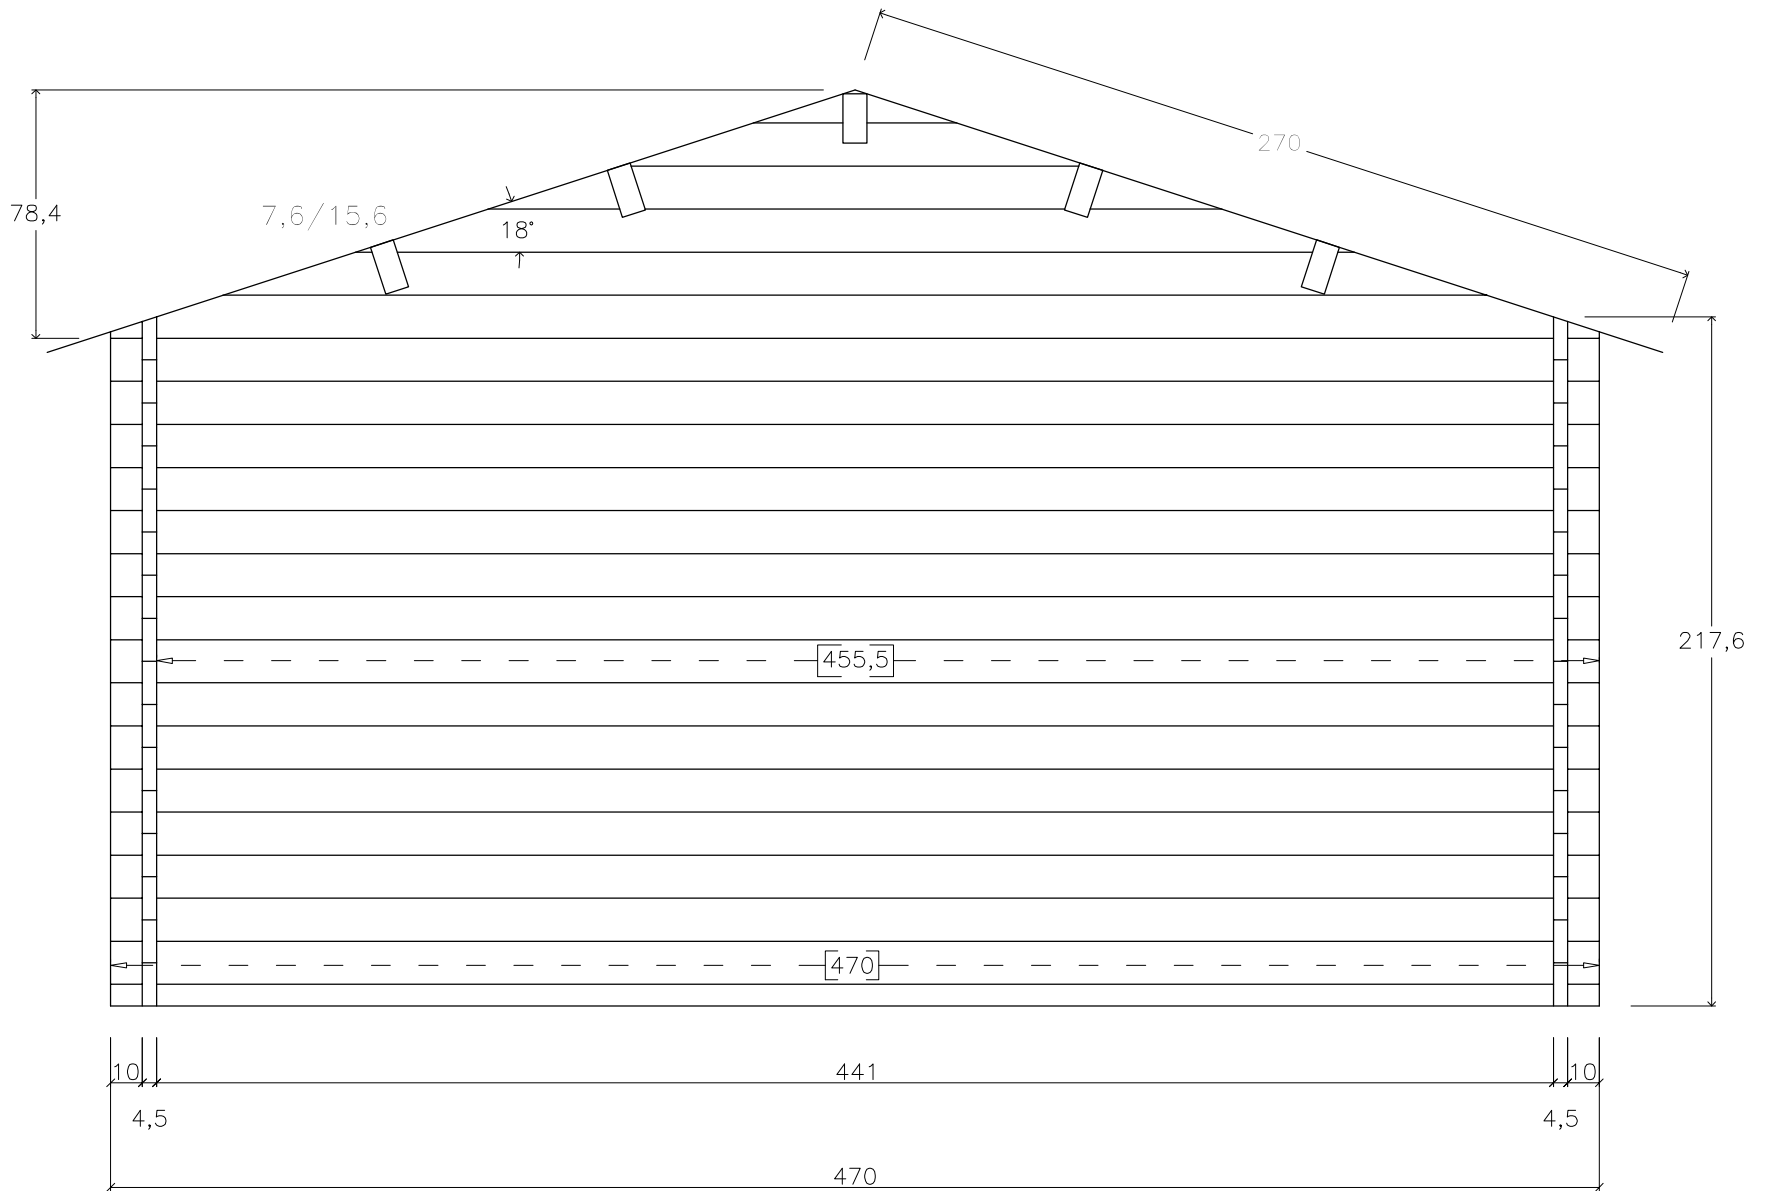

kom.
450x350+200VT pos D,E

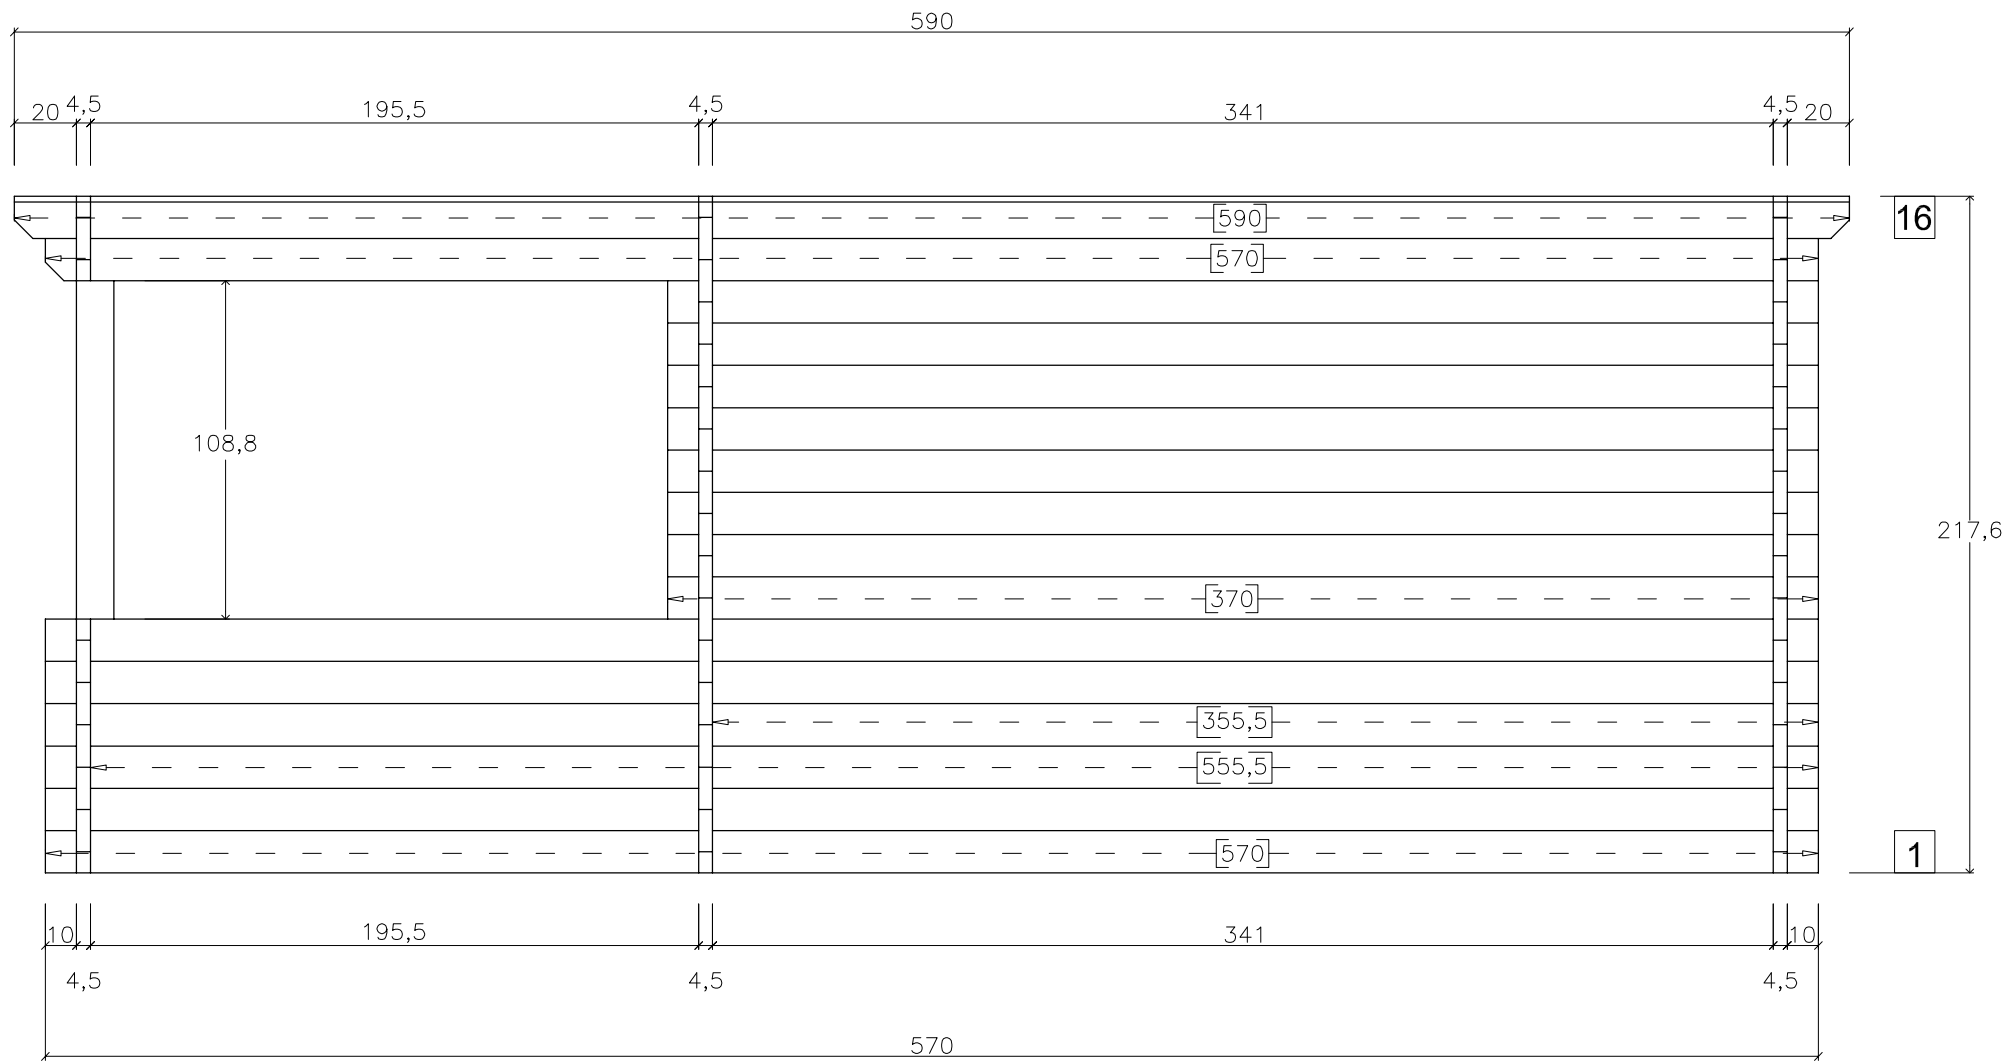

20m.
450x350+200xT

